



The Allergy & Gluten-Free Show 2010

OLYMPIA 2 - LONDON

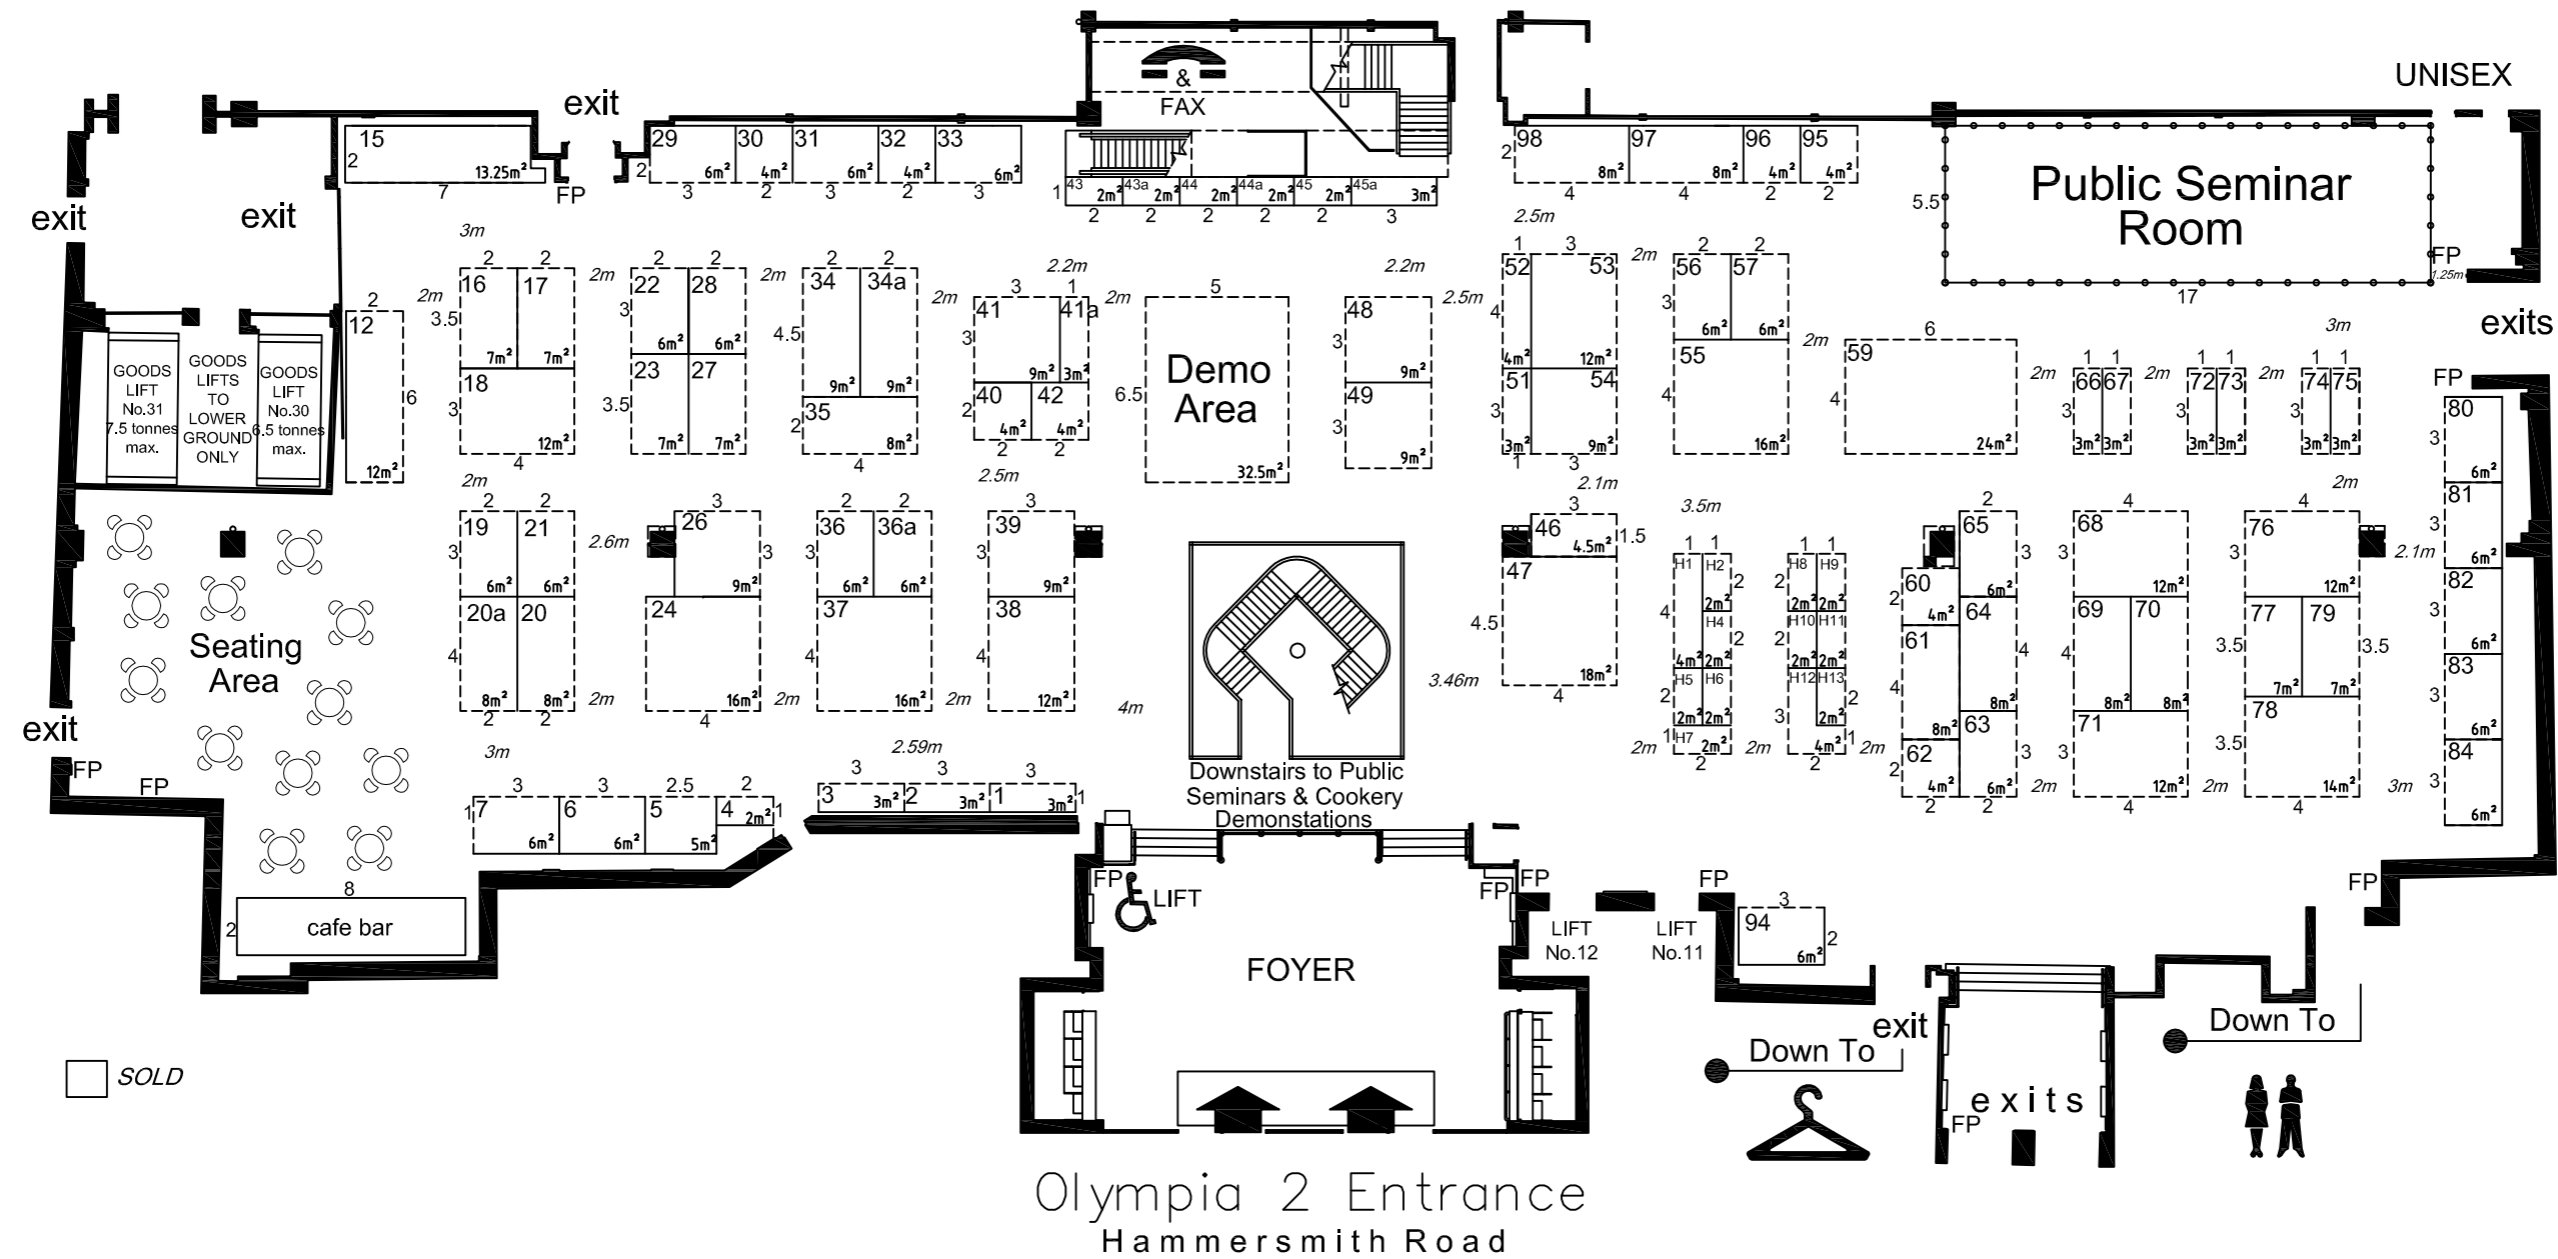

Olympia 2 Entrance
Hammersmith Road

Early **Action** Group

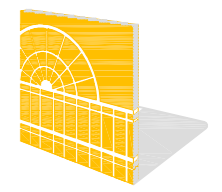

Early Action Group Limited
Bedlam House - Oldfield Rd - Salford - Manchester - M5 3SR
T: +44 (0)161 872 5590 F: +44 (0)161 872 5591 ISDN: 0161 872 5165
E: exhib@earlyactiongroup.co.uk W: www.earlyactiongroup.co.uk

NB: All designs, drawings and info are © to and property of Early Action Group Limited. This property must not be used, reproduced, published or divulged to any person in part or in whole without written authorisation from EAG. Contractors must check all dimensions prior to commencement of work. DO NOT SCALE from this drawing without permission from the Designer.

TITLE : **THE ALLERGY & GLUTEN-FREE SHOW 2010**

REVISIONS :

☛ Show Dates	
☛ Designer	
☛ Job No	
☛ Drawn	LM
☛ Scale	1:200 (A2)

☛ Client	
☛ Show	The Allergy & Gluten-Free Show 2010
☛ Venue	OLYMPIA 2

☛ Hall No	
☛ Stand No	
☛ DWG	Rev H
	04-03-10